



50 METRES  
50  
40  
30  
20  
10  
4  
3  
2  
1

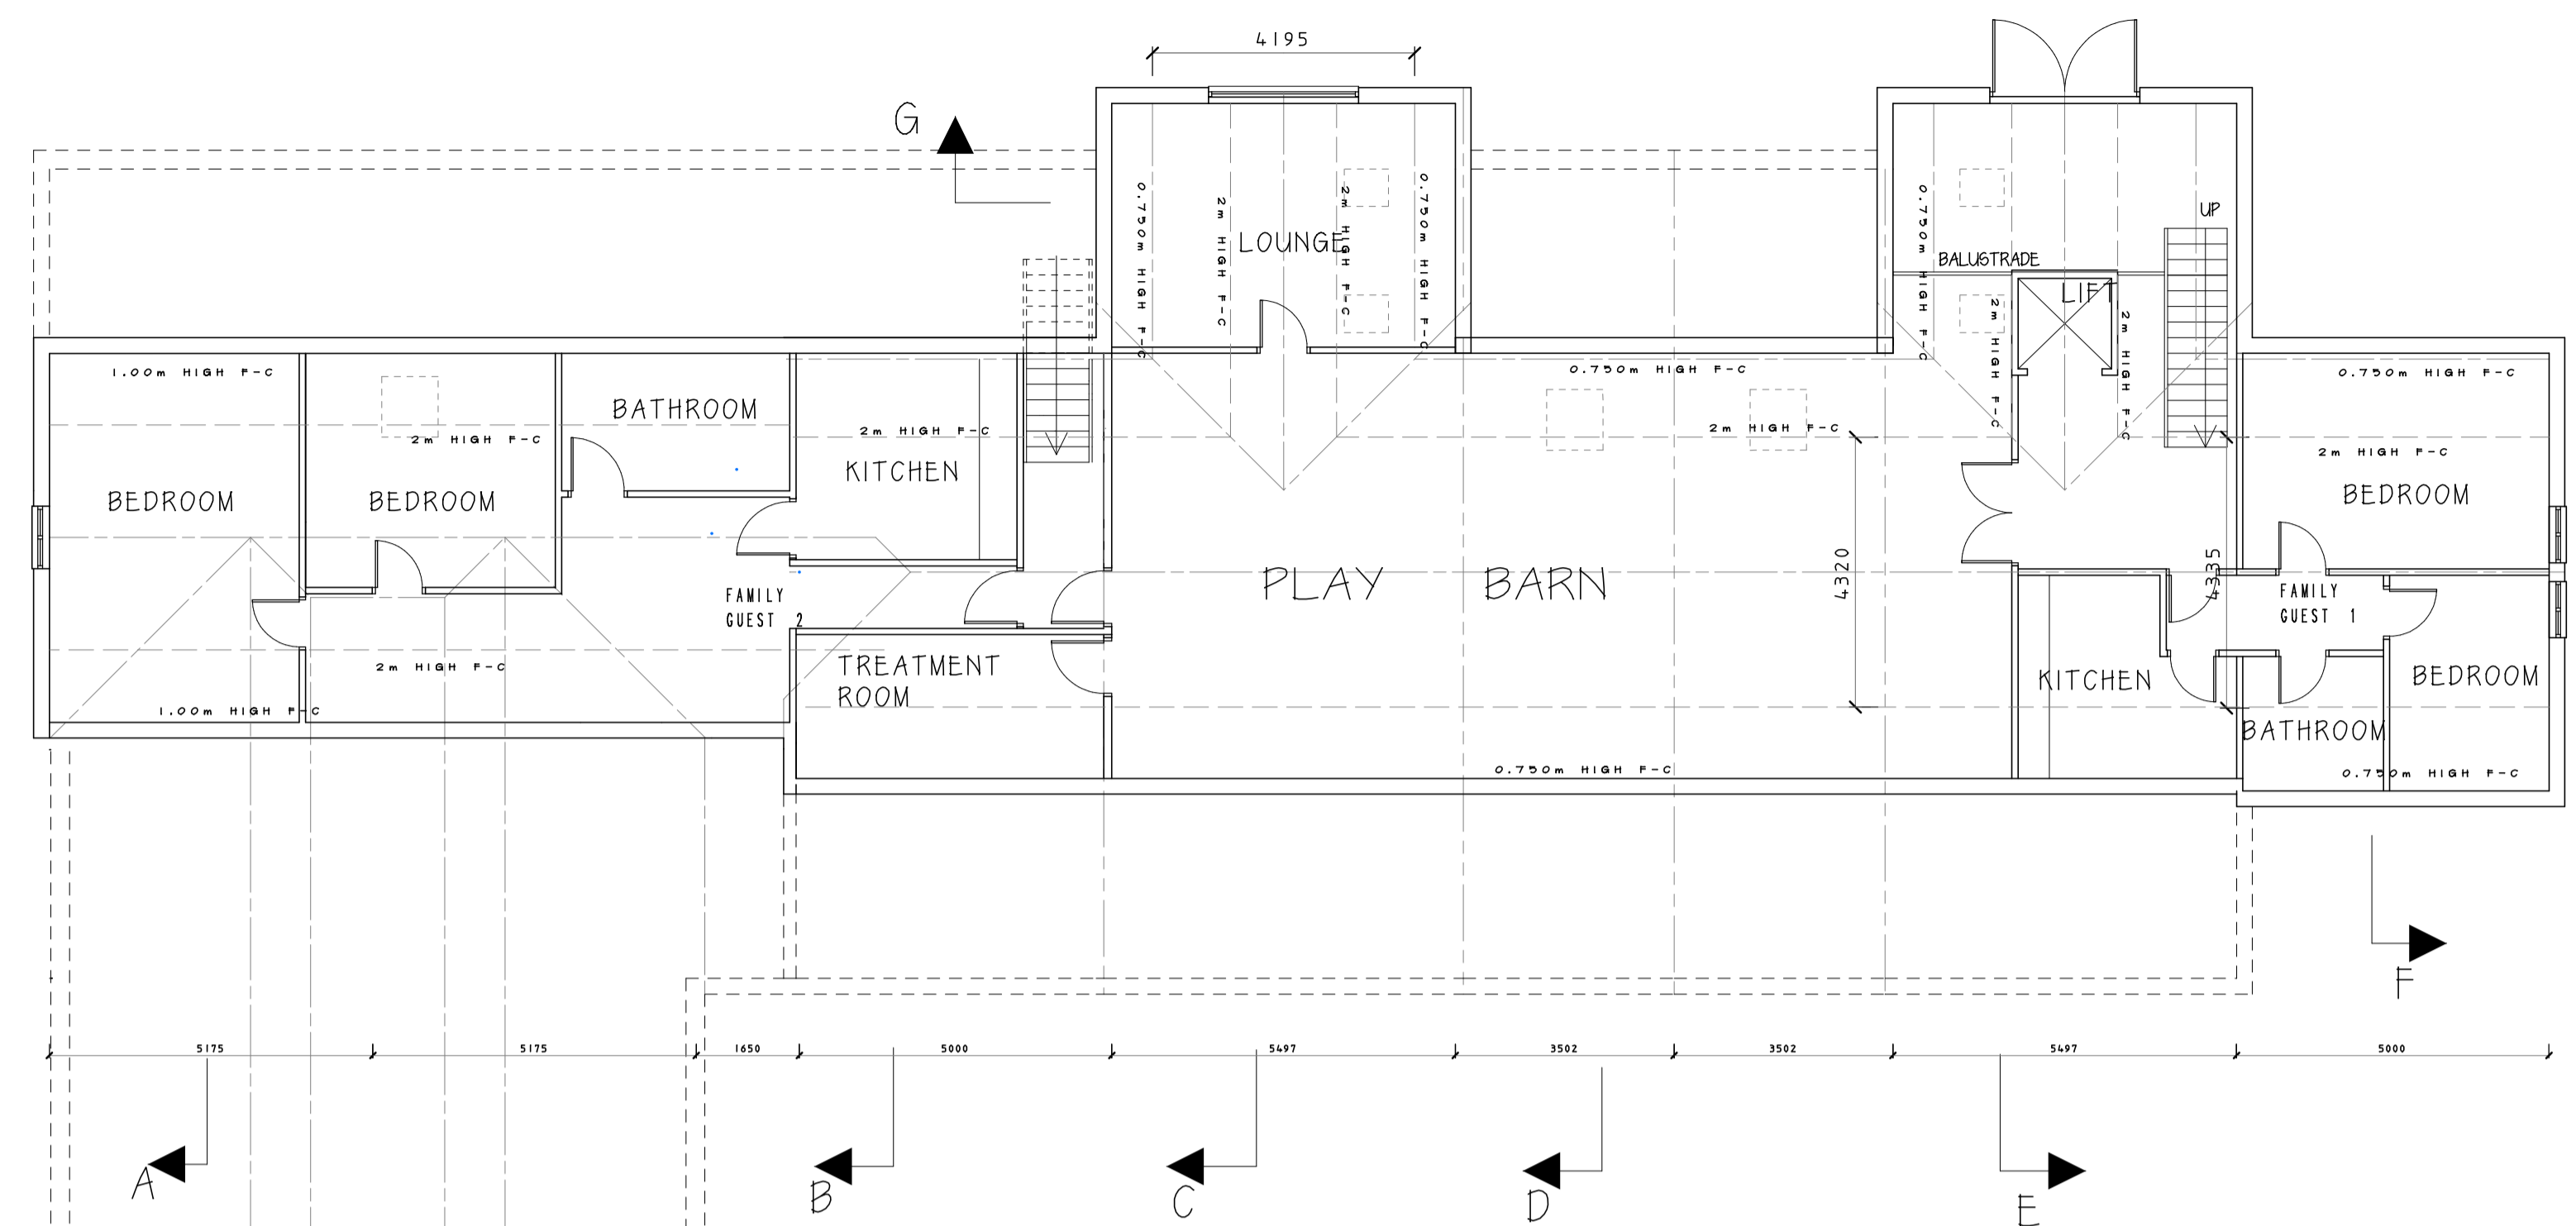

UPPER LEVEL - RECUPERATION CENTRE FOR NEUTROPENIC CHILDREN AND THEIR FAMILY

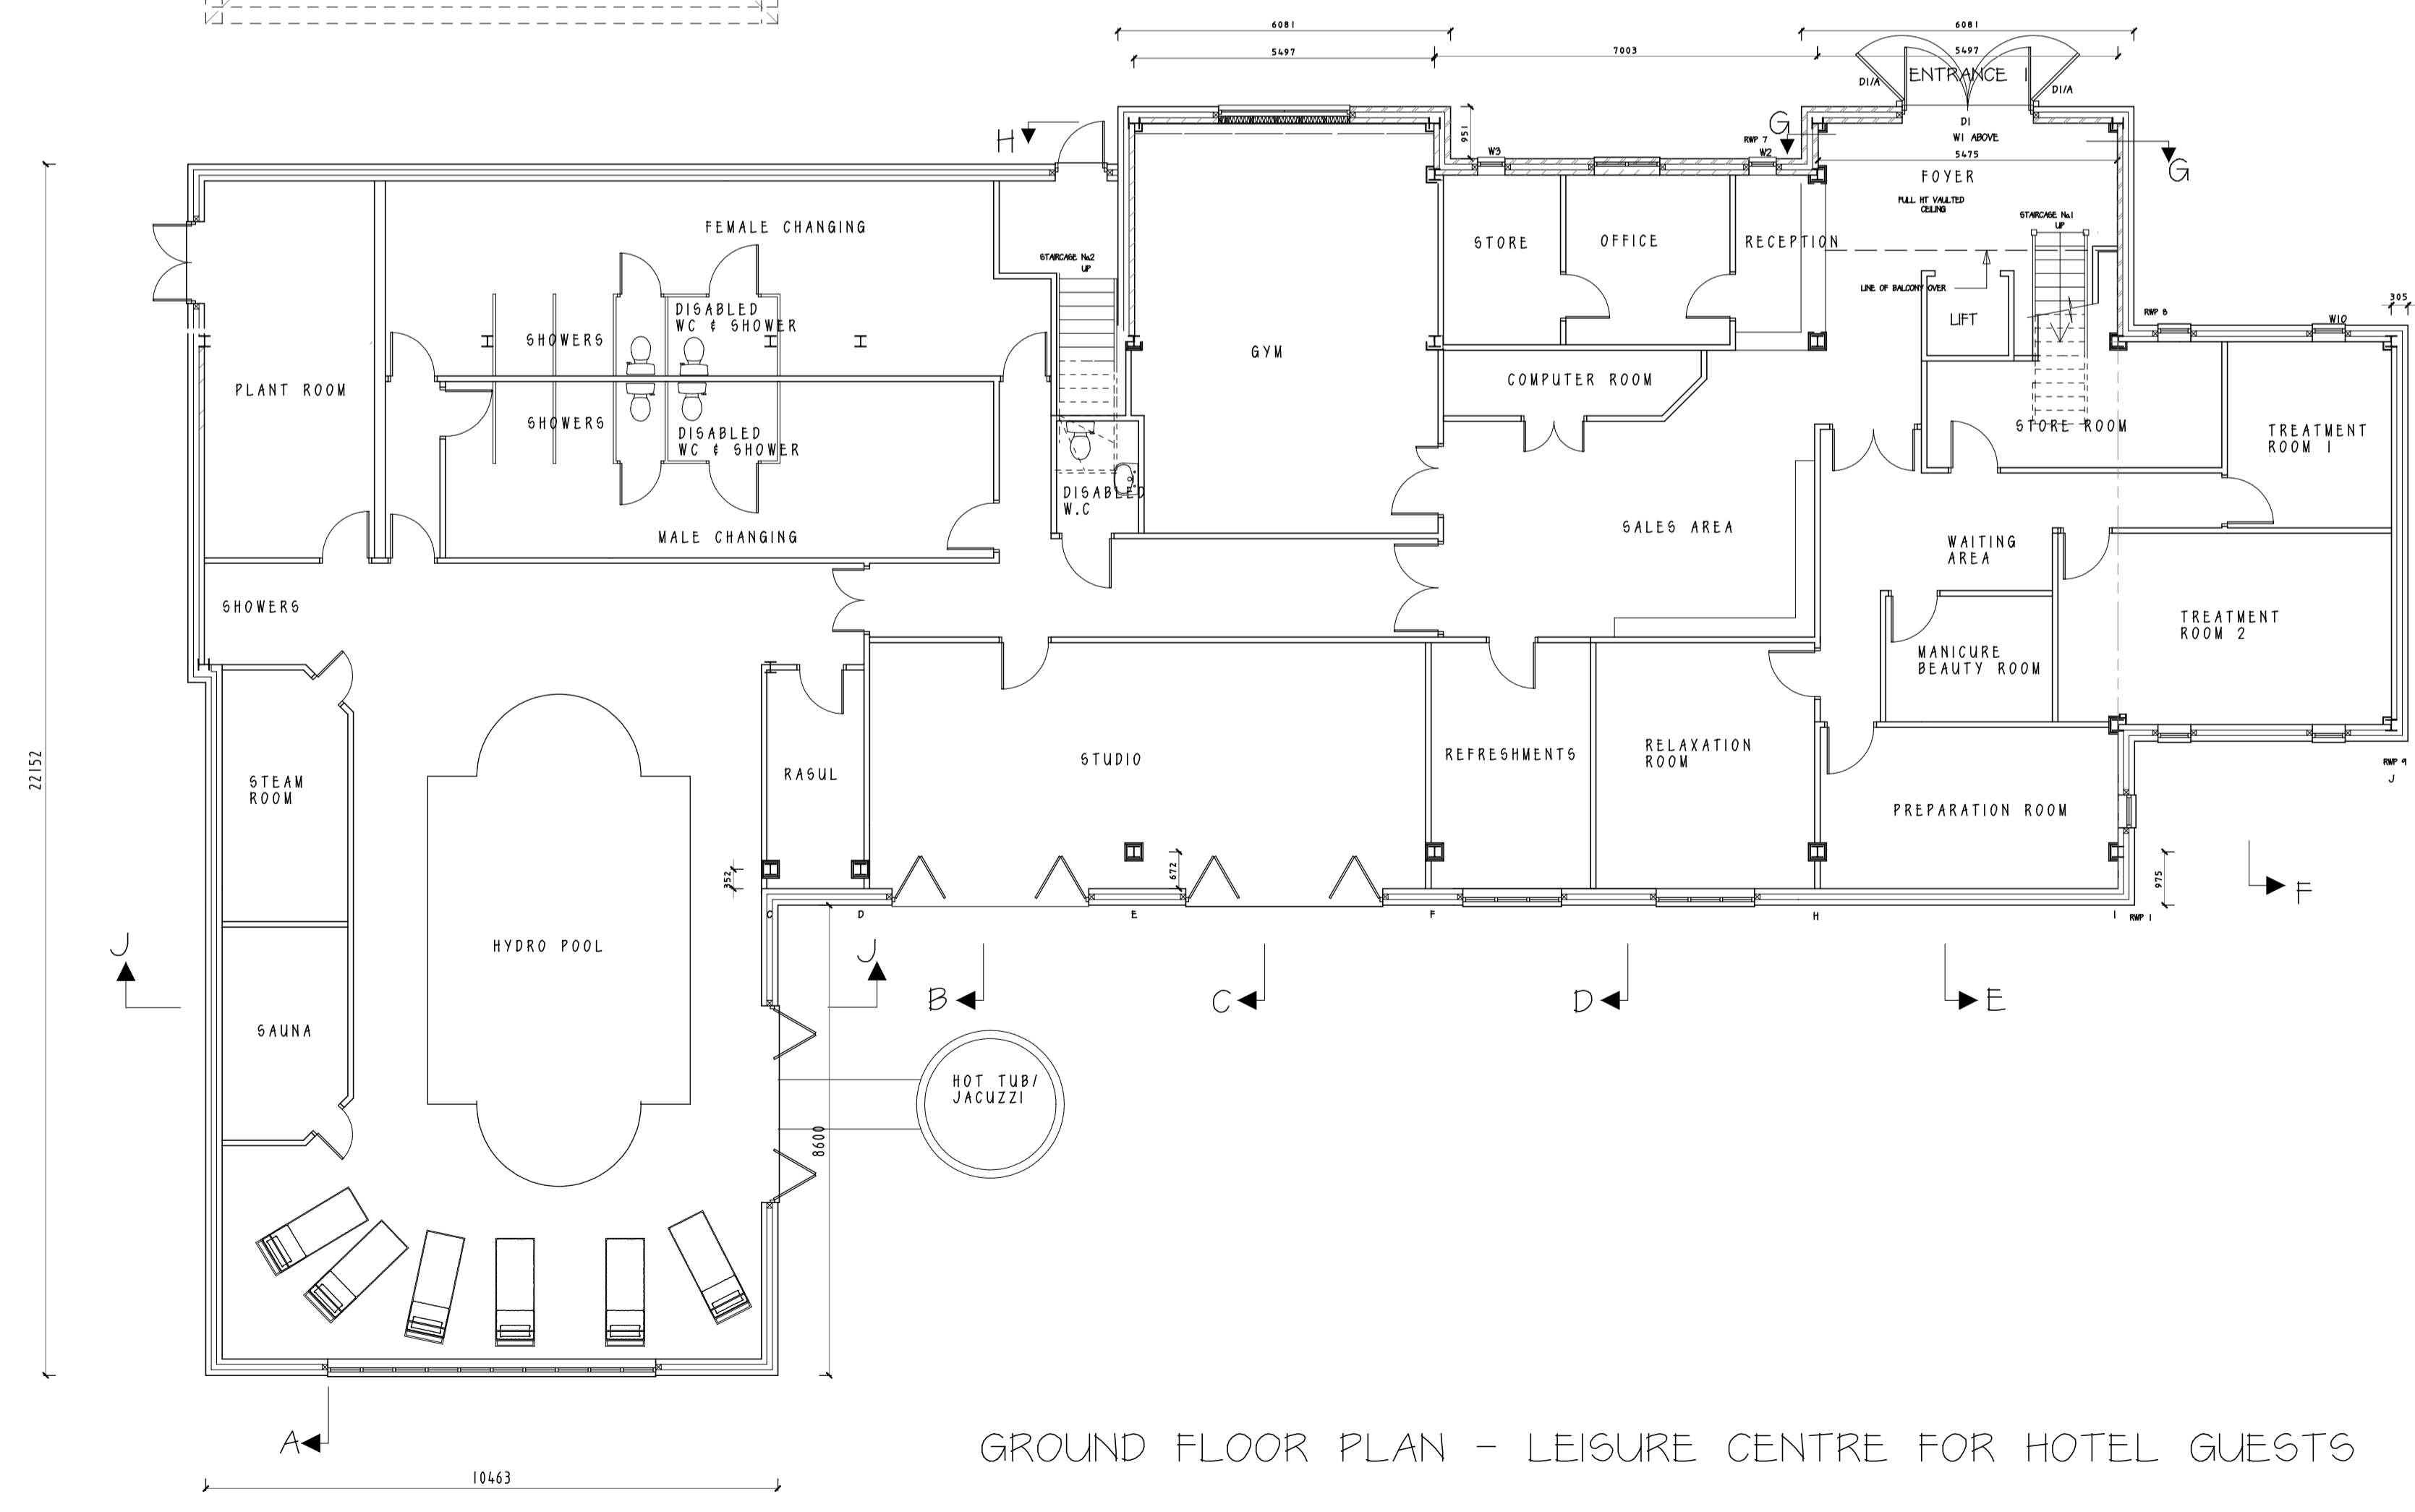

GROUND FLOOR PLAN - LEISURE CENTRE FOR HOTEL GUESTS

Rev. Date Description  
**M. J. COOK** ARCHITECT R.I.B.A.  
 Walnut Tree Farm, Upper Green Road,  
 Tewin, Hertfordshire AL6 0LH  
 Tel: 01438 717413  
 Fax: 01438 840463

JOB TITLE  
 PROPOSED LEISURE BARN  
 AT  
 TEWINBURY FARM  
 TEWIN HERTS

DRAWING TITLE  
 PROPOSED FLOOR PLANS

SCALE 1:100	DRAWN BY MC	DATE OCT'14
JOB NO. 3614	DRAWING NO. 102	REV. B

SHEET  
SIZE  
A1

60 METRES